


DO NOT SCALE

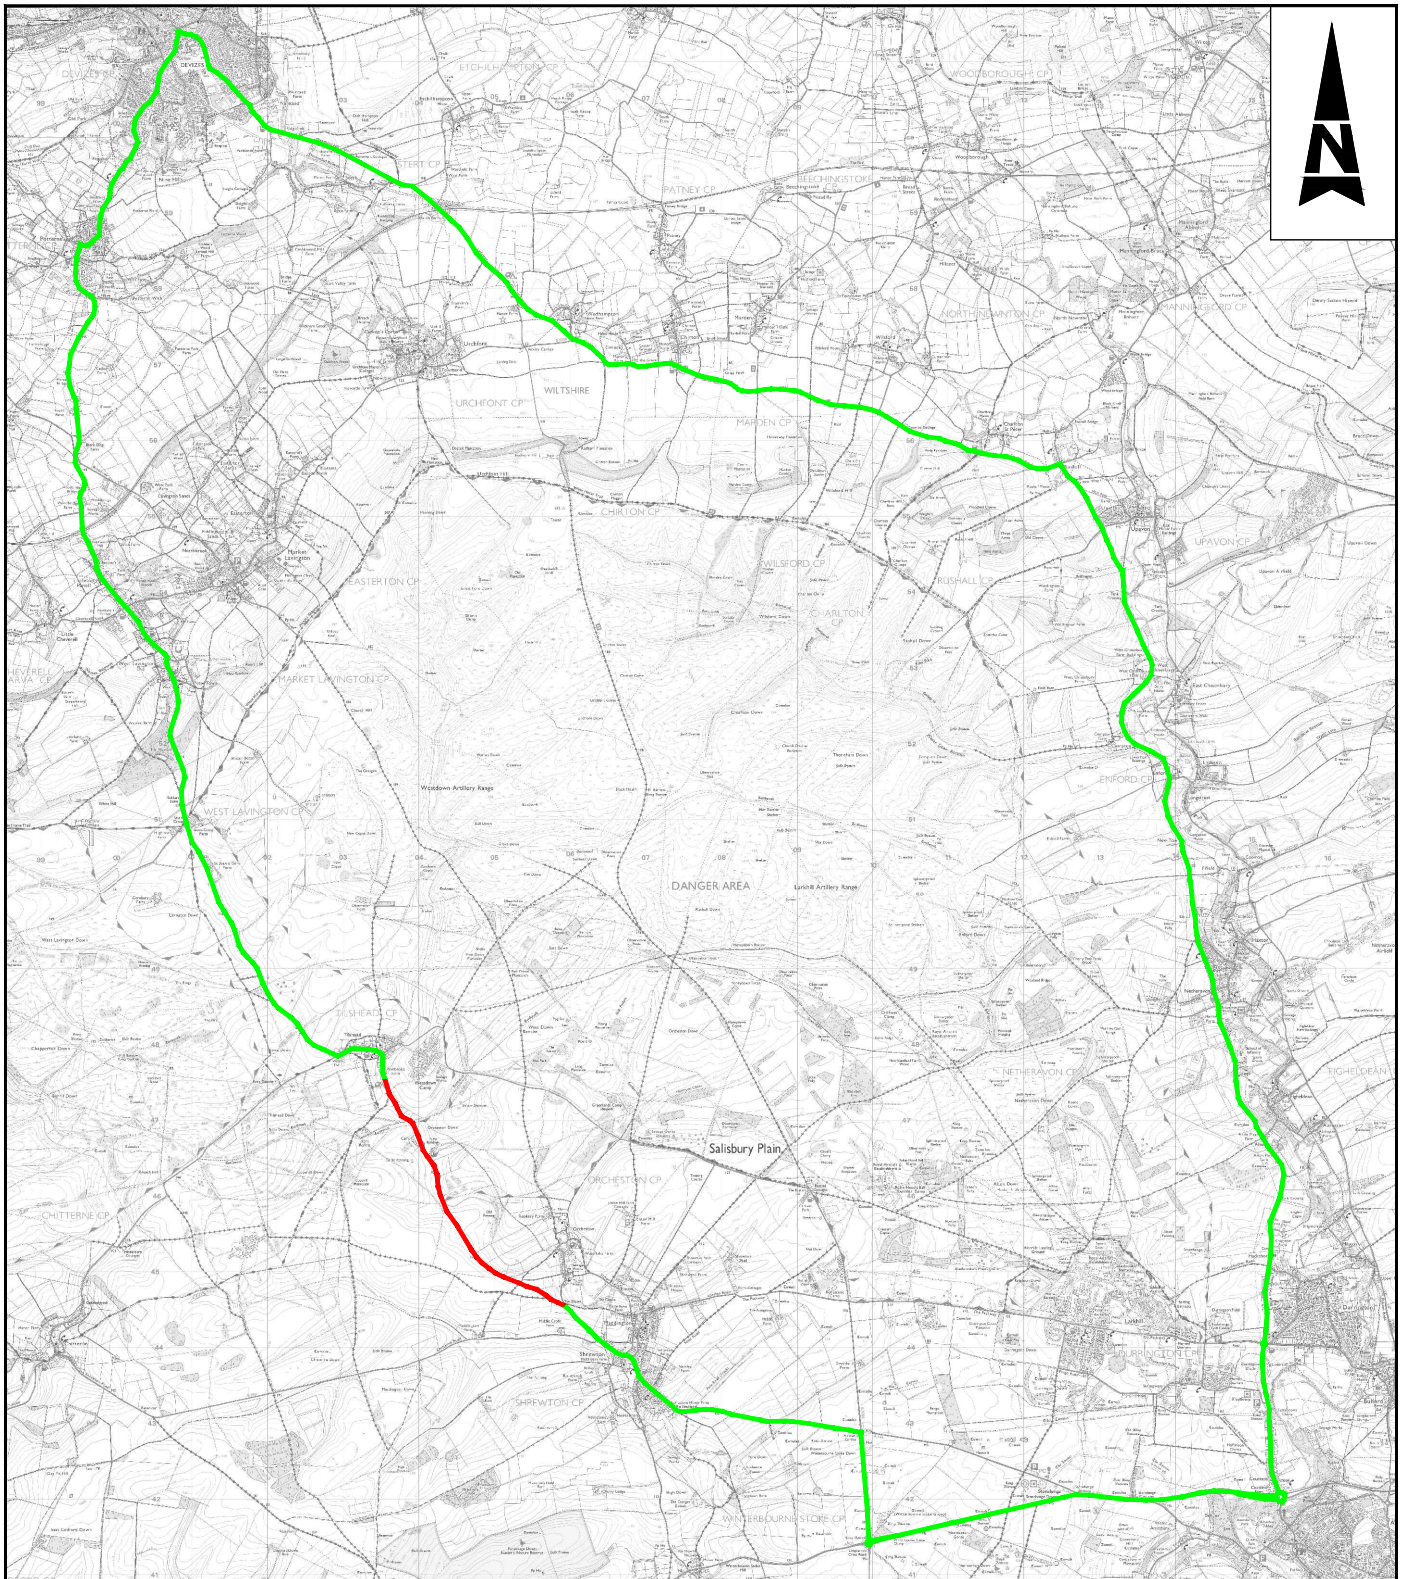

WC Brief No: TBC  
 Client Finance Code: TBC  
 Works Order No: TBC  
 USRN: 33501801, 33501802, 33501800  
 OS Grid Ref: 403580, 147471 to 406026, 144474  
 Postal Area: SP3  
 Philips Street Atlas: Page 196 D7 - Page 188 B2  
 Road Speed Limit: 60mph

- Notes**
- Limits of work are approximate and are to be agreed on site with the Engineer.

**Key**

— Proposed Closure

— Proposed Diversion Route

THIS MAP IS REPRODUCED FROM ORDNANCE SURVEY MATERIAL WITH THE PERMISSION OF ORDNANCE SURVEY ON BEHALF OF THE CONTROLLER OF HER MAJESTY'S STATIONERY OFFICE. © CROWN COPYRIGHT. UNAUTHORISED REPRODUCTION INFRINGES CROWN COPYRIGHT AND MAY LEAD TO PROSECUTION OR CIVIL PROCEEDINGS. 100049050, 2014

SAFETY, HEALTH AND ENVIRONMENTAL INFORMATION				
IN ADDITION TO THE HAZARDS/RISKS NORMALLY ASSOCIATED WITH THE TYPES OF WORK DETAILED ON THIS DRAWING, NOTE THE FOLLOWING SIGNIFICANT RESIDUAL RISKS				
CONSTRUCTION	NONE			
MAINTENANCE/CLEANING	NONE			
USE	NONE			
DECOMMISSIONING/DEMOLITION	NONE			
C1	First Issue	GSC		
Rev	Description	By	Date	Chk'd Auth

**Atkins Limited**  
 Consulting Engineers,  
 County Gate, County Way  
 Trowbridge, Wiltshire  
 BA14 7FJ  
 Tel: 01225 730360  
 www.atkinsglobal.com

Client  
 Wiltshire Council  
 Where everybody matters

Project  
 Surface Treatments 2017/2018  
 Surface Dressing Schemes

Title  
 SD0300  
 A360 Shrewton to Tilshhead  
 Proposed Diversion Route

Sheet Size	Original Scale	Issued/Drawn	Checked	Authorised
A4	NTS	GS		
Status	Drawing Number	Date	Date	Rev
S2	WHCC_HM-ATK-HGN-1718-SD0300-DR-D-0003	25/01/17		C1