


DO NOT SCALE

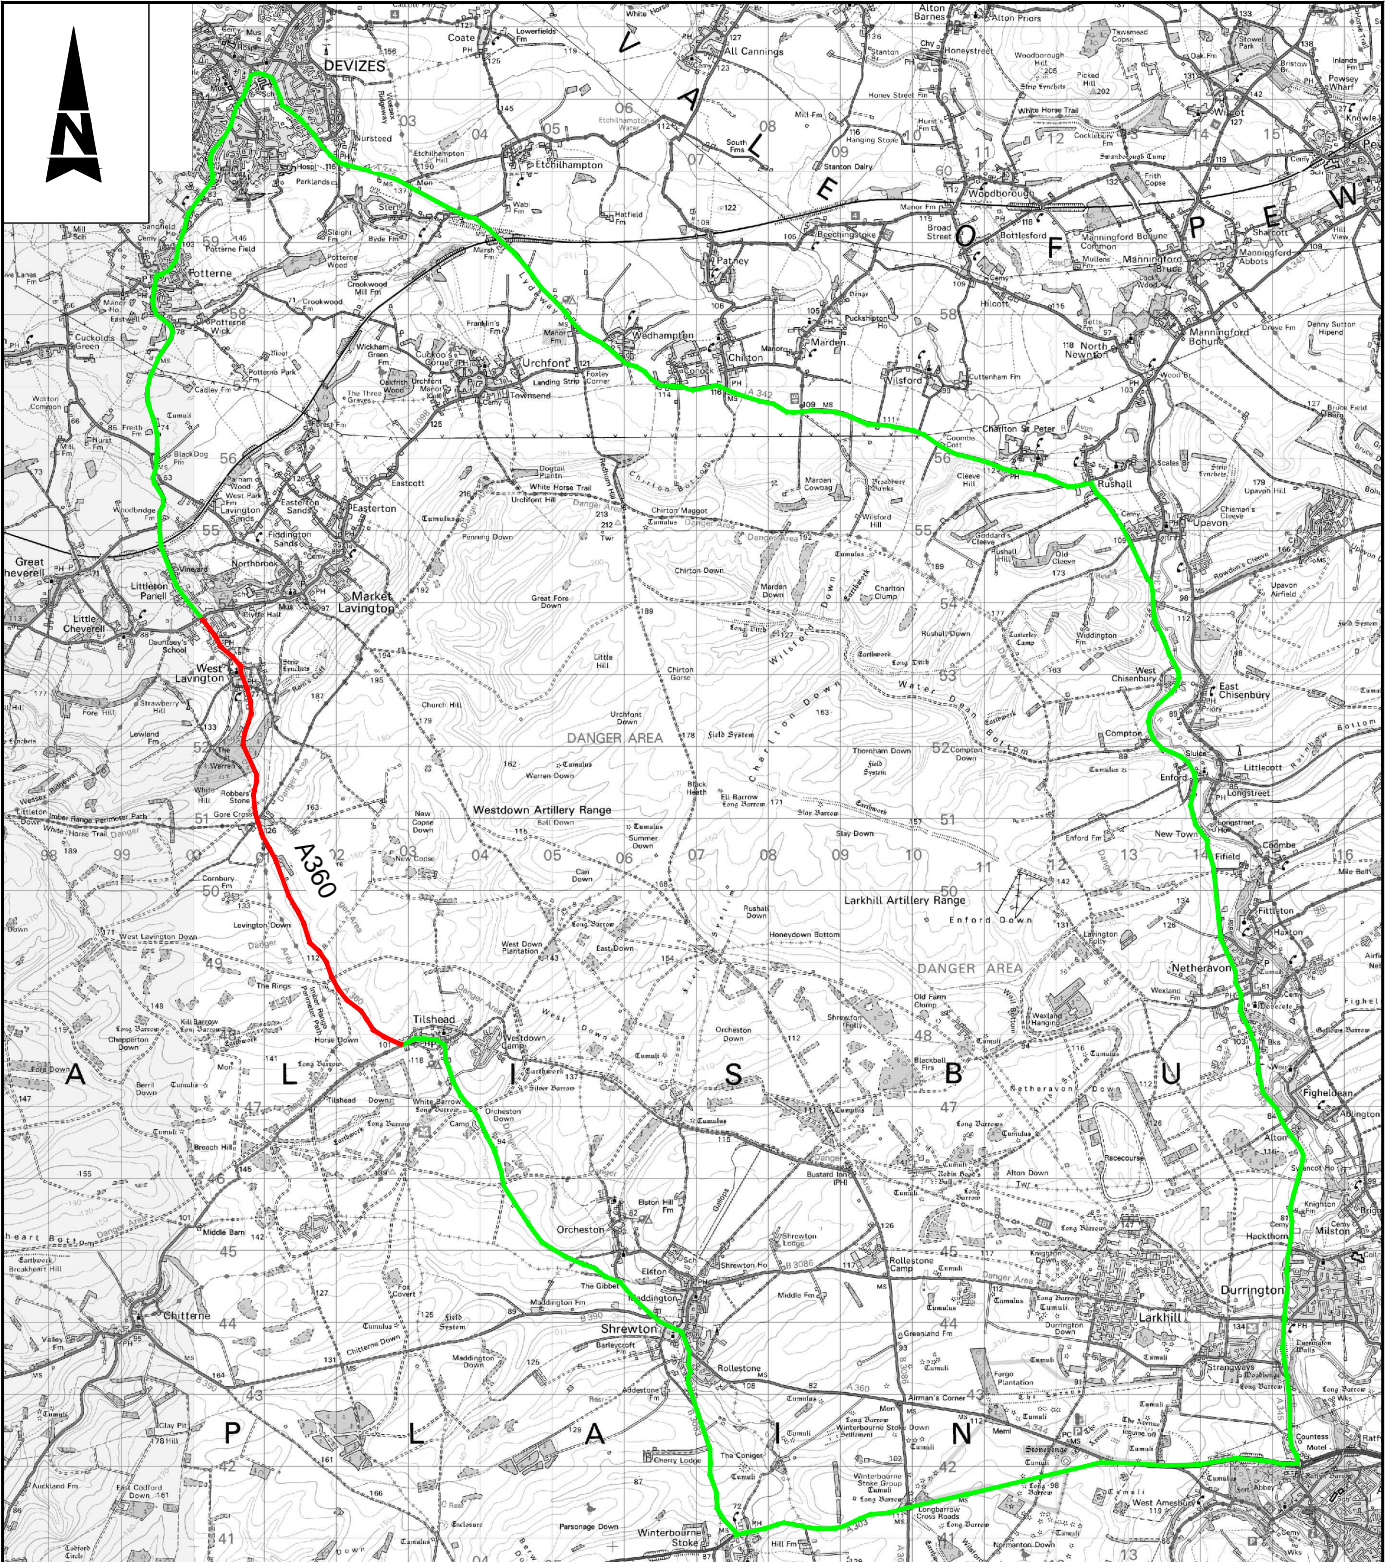

WC Brief Number: TBC
 Client Finance Code: 63 23 28
 Works Order No: TAR3/TBC
 Postal Area: SN10
 USRN : 18500914
 OS Grid Ref: 401940, 148816 to 401961, 148770
 Philips Street Atlas: Page 187 F3
 Road Speed Limit: 60mph

THIS MAP IS REPRODUCED FROM ORDNANCE SURVEY MATERIAL WITH THE PERMISSION OF ORDNANCE SURVEY ON BEHALF OF THE CONTROLLER OF HER MAJESTY'S STATIONERY OFFICE. © CROWN COPYRIGHT. UNAUTHORISED REPRODUCTION INFRINGES CROWN COPYRIGHT AND MAY LEAD TO PROSECUTION OR CIVIL PROCEEDINGS.
 100049050, 2014

- Note**
- Limits of works are approximate and are to be agreed on site with the Engineer.
- Key**
- Proposed Road Closure
 - Proposed Diversion Route

SAFETY, HEALTH AND ENVIRONMENTAL INFORMATION			
IN ADDITION TO THE HAZARDS/RISKS NORMALLY ASSOCIATED WITH THE TYPES OF WORK DETAILED ON THIS DRAWING, NOTE THE FOLLOWING SIGNIFICANT RESIDUAL RISKS			
CONSTRUCTION	NONE		
MAINTENANCE/CLEANING	NONE		
USE	NONE		
DECOMMISSIONING/DEMOLITION	NONE		
C1	First Issue	RA	07/06/17 DR DT
Rev	Description	By	Date Chk'd Auth

Atkins Limited
 Consulting Engineers,
 County Gate, County Way
 Trowbridge, Wiltshire
 BA14 7FJ
 Tel: 01225 730360
 www.atkinsglobal.com

Client
Wiltshire Council
 Where everybody matters

Project
 Major Maintenance 2017/2018
 SCRIM Schemes 2017/2018

Title SS0352 A360 North of Tilshead at Tank Crossing 'Foxrot' (973993) Proposed Diversion Route				
Sheet Size	Original Scale	Designed/Drawn HCS	Checked DR	Authorised DT
A4	N.T.S	Date 23/05/17	Date 23/05/17	Date 07/06/17
Status	Drawing Number	Rev		
S2	WHCC_HM-ATK-HSN-1718SS0352-DR-D-0003	C1		