


DO NOT SCALE

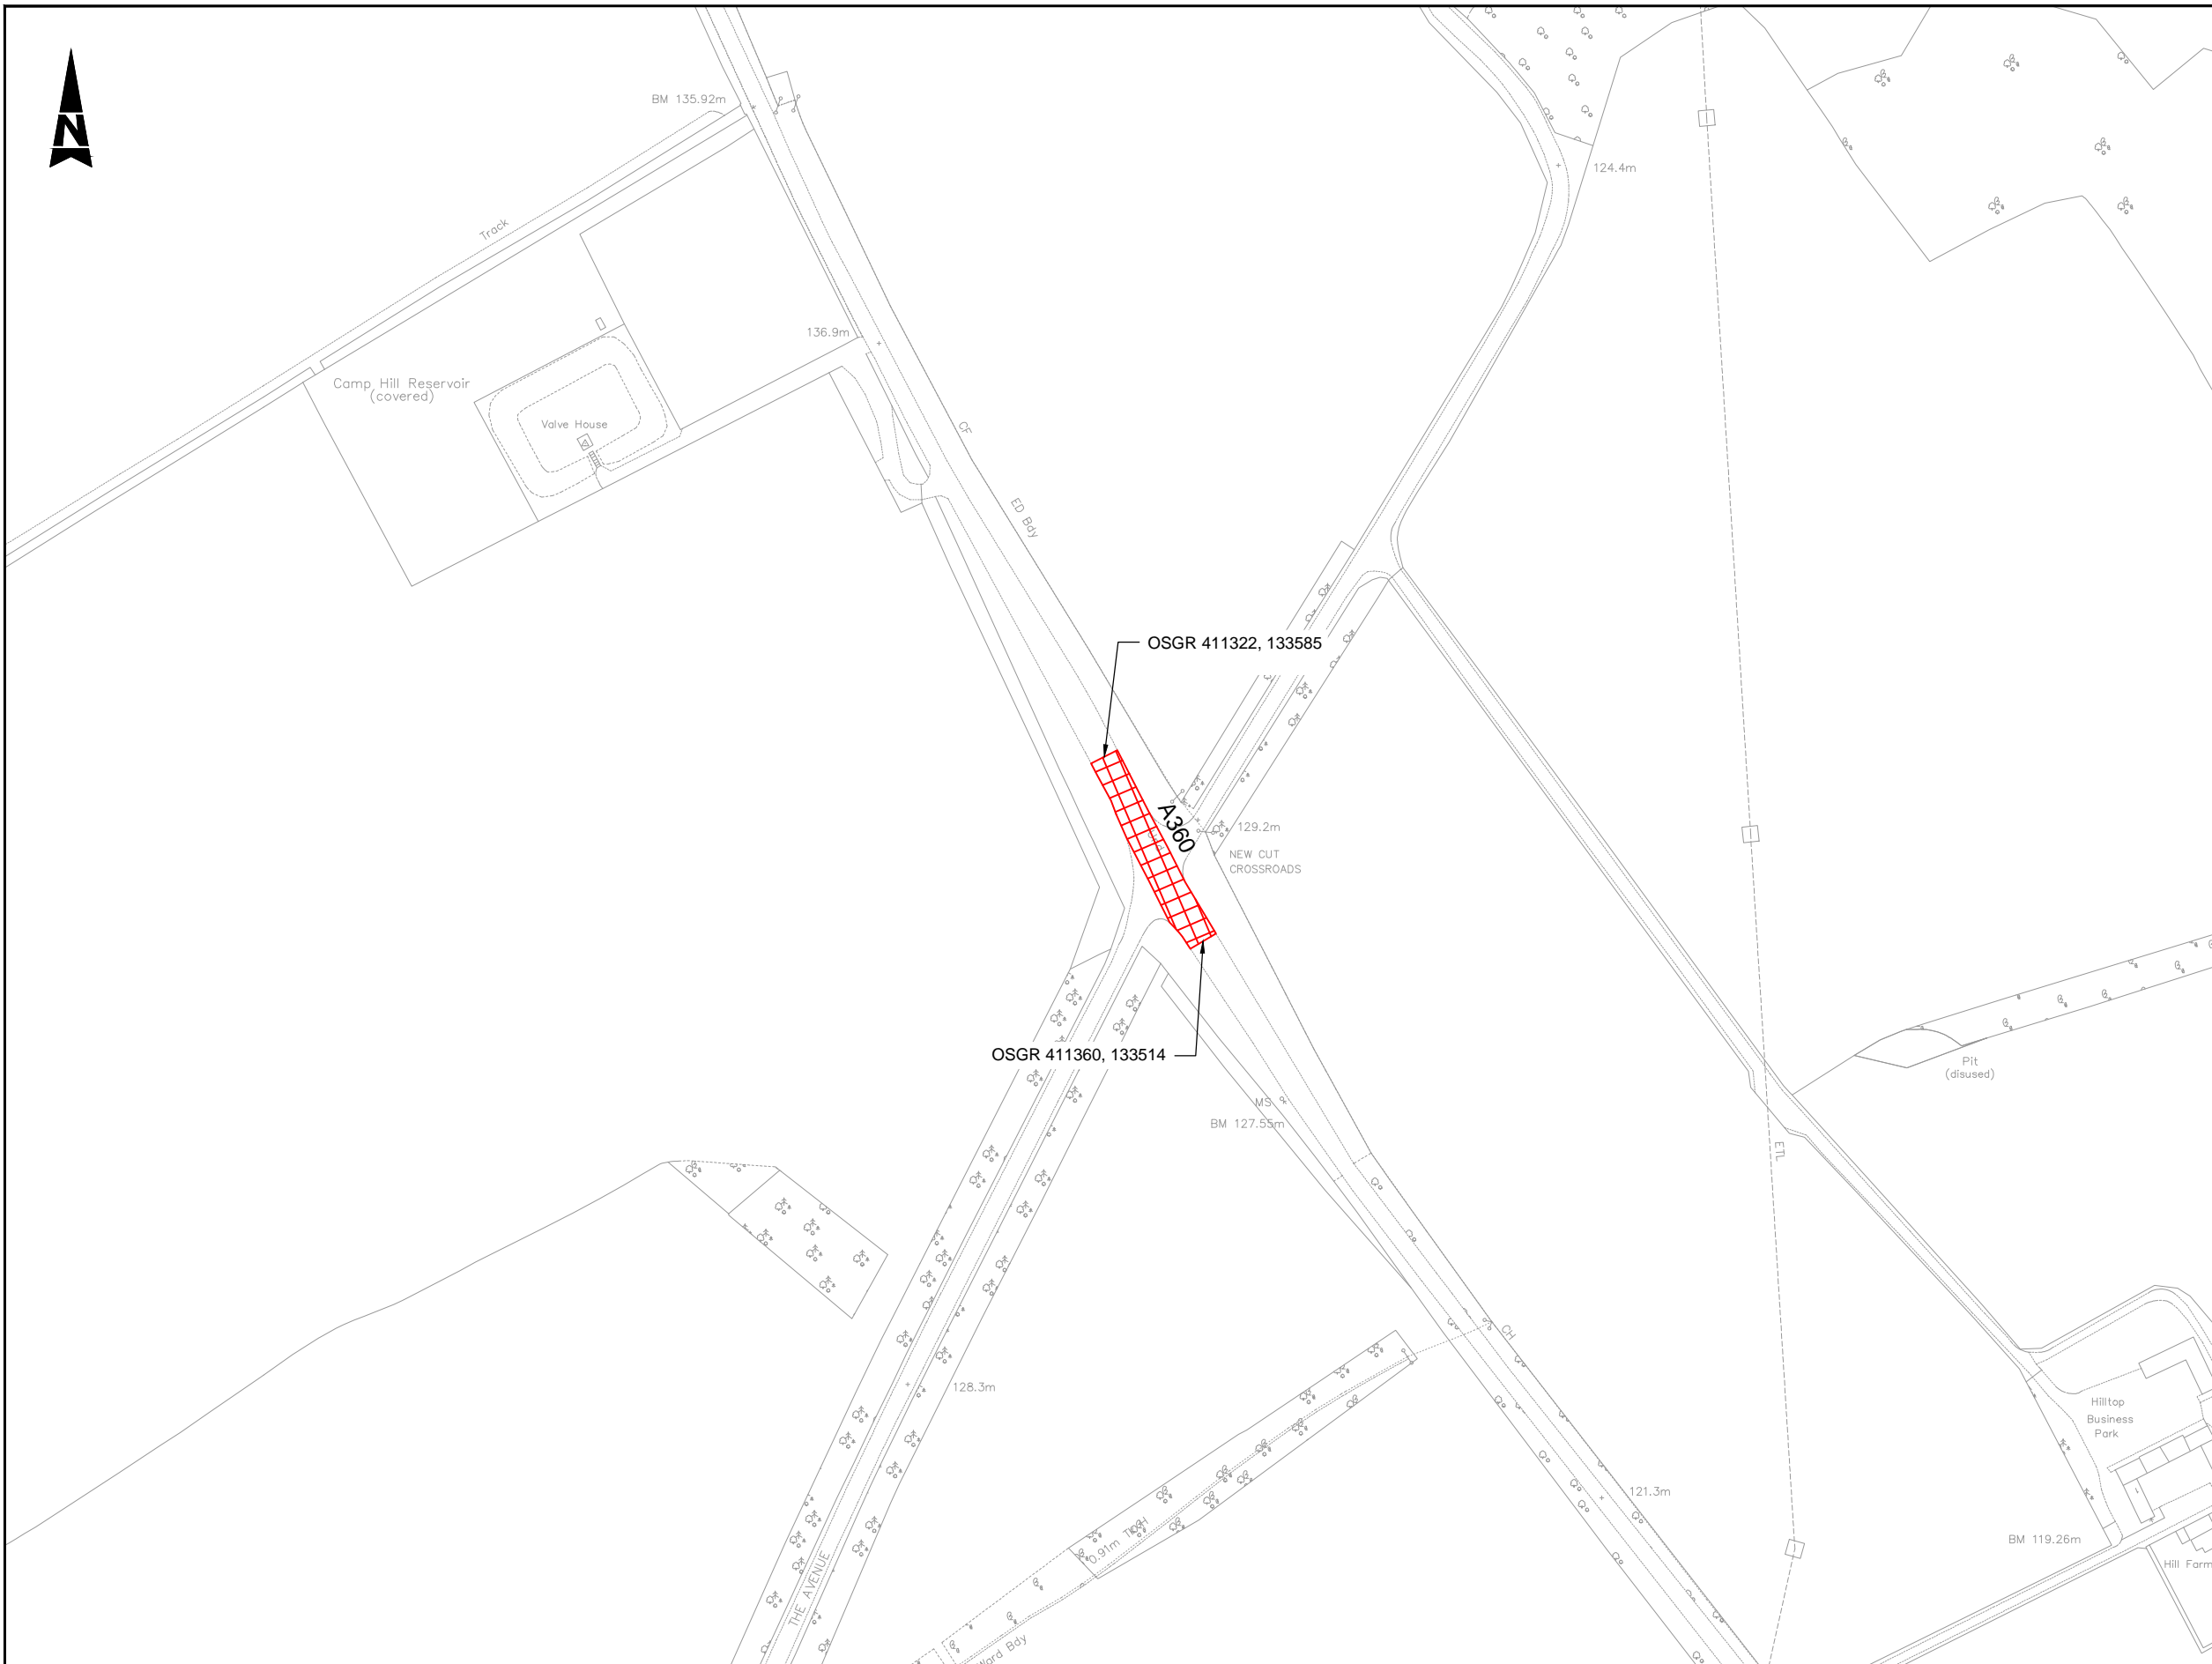

- Notes**
- Limits of works and dimensions are approximate and are to be agreed on site with the Engineer.
  - Ch.0m is located 25m from the centre of junction with The Avenue.

**Key**

 Site Extents

WC Brief Number: TBC  
 Client Finance Code: 63 23 28  
 Works Order No: TAR3/TBC  
 Postal Area: SP2

USRN : 33502020  
 OS Grid Ref: 411360, 133514 to 411322, 133585  
 Philips Street Atlas: Page 145 A8  
 Road Speed Limit: 60mph

**SAFETY, HEALTH AND ENVIRONMENTAL INFORMATION**

IN ADDITION TO THE HAZARDS/RISKS NORMALLY ASSOCIATED WITH THE TYPES OF WORK DETAILED ON THIS DRAWING, NOTE THE FOLLOWING SIGNIFICANT RESIDUAL RISKS

CONSTRUCTION	NONE
MAINTENANCE/CLEANING	NONE
USE	NONE
DECOMMISSIONING/DEMOLITION	NONE

THIS MAP IS REPRODUCED FROM ORDNANCE SURVEY MATERIAL WITH THE PERMISSION OF ORDNANCE SURVEY ON BEHALF OF THE CONTROLLER OF HER MAJESTY'S STATIONERY OFFICE. © CROWN COPYRIGHT. UNAUTHORISED REPRODUCTION INFRINGES CROWN COPYRIGHT AND MAY LEAD TO PROSECUTION OR CIVIL PROCEEDINGS. 100049050, 2014

Stat	Purpose of Issue	Date	Auth	Rev	Description	By	Date	Chk'd	Auth
S2	Fit For Information			C1	First Issue	AJ		DR	

**ATKINS**<sup>TM</sup>

**Atkins Limited**  
 Consulting Engineers,  
 County Gate, County Way  
 Trowbridge, Wiltshire  
 BA14 7FJ  
 Tel: 01225 730360  
 www.atkinsglobal.com

**Wiltshire Council**  
 Where everybody matters

Client  
 Project  
 Major Maintenance 2017/2018  
 SCRIM Schemes 2017/2018

Sheet Size	Original Scale	Designed/Drawn	Checked	Authorised
A3	N.T.S	AJ	DR	
Status	Drawing Number	Date	Date	Date
S2	WHCC_HM-ATK-HGN-1718SS0353-DR-D-0002	28/06/17	03/07/17	
Rev				
	C1			