


DO NOT SCALE

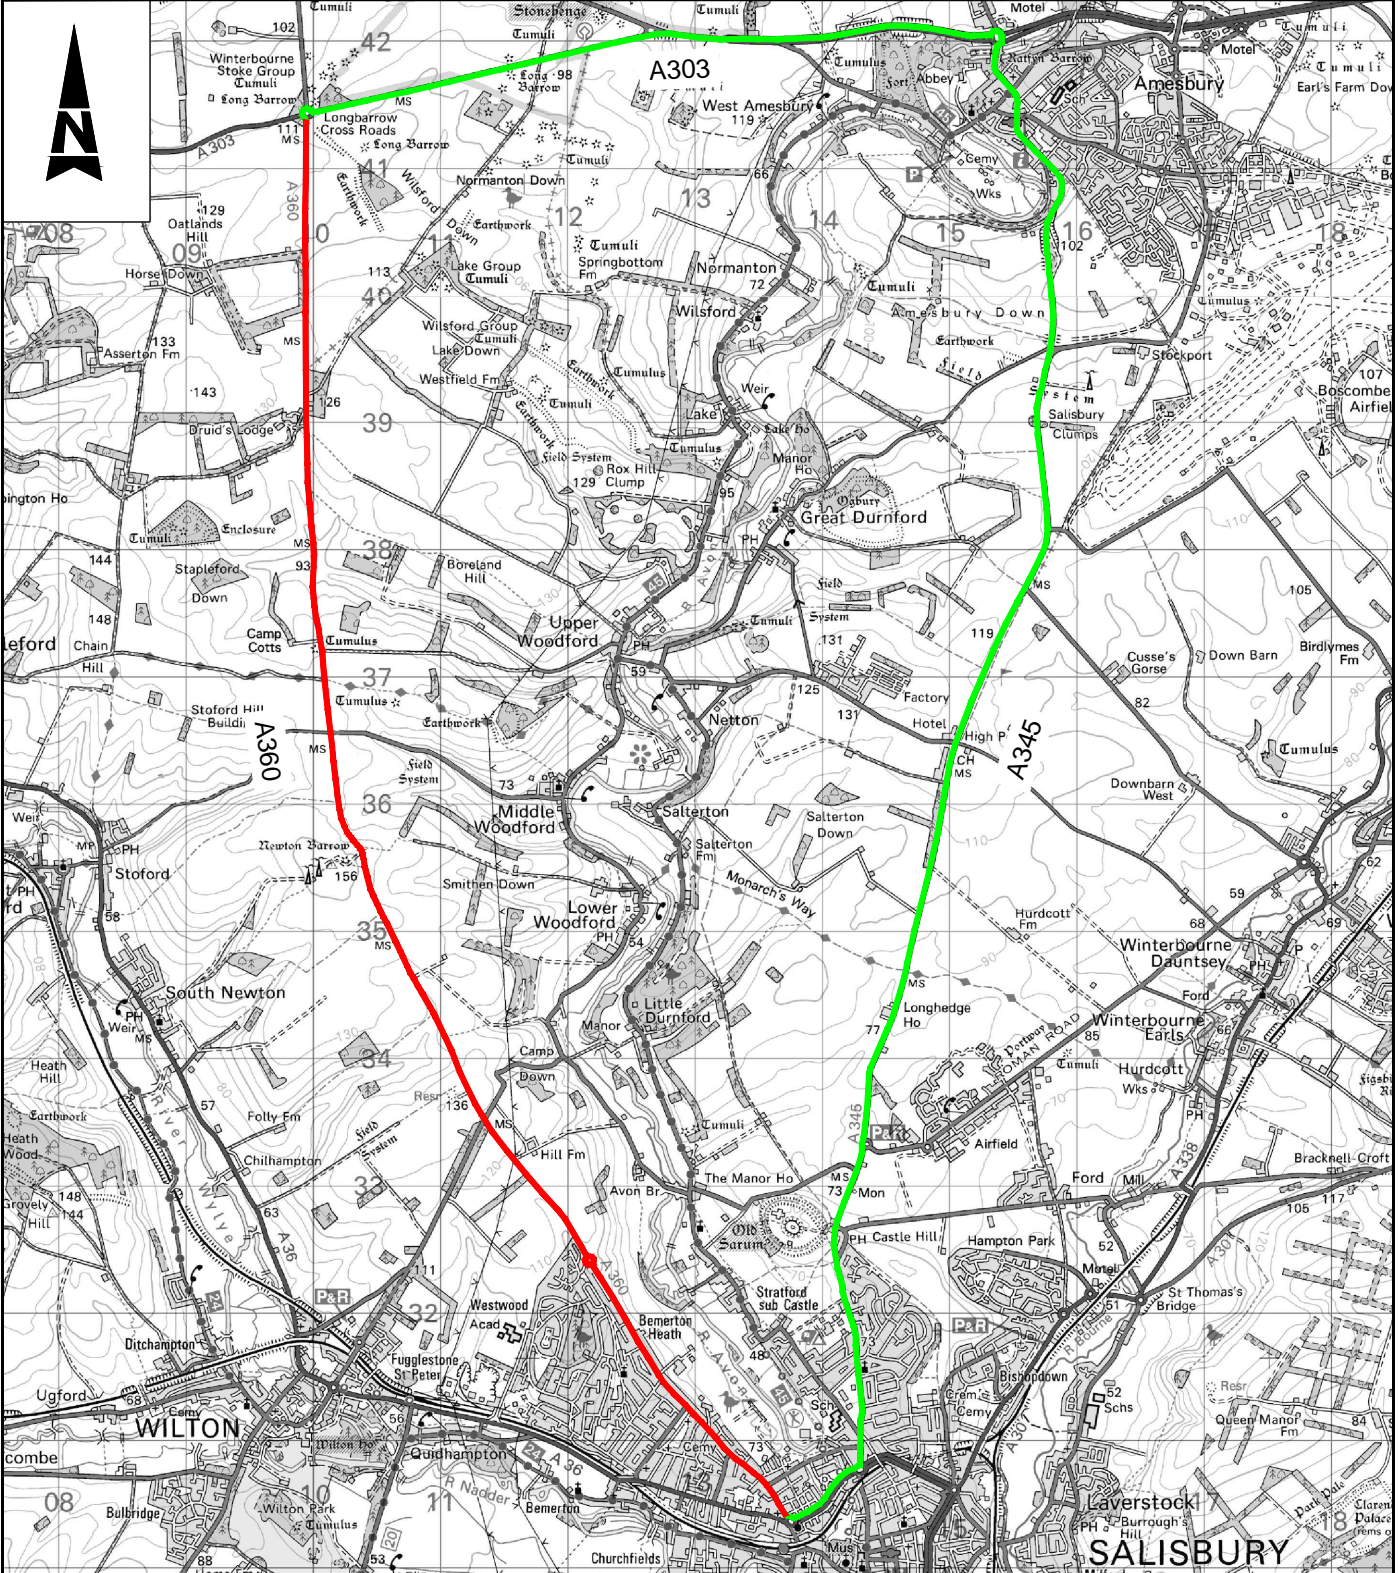

WC Brief Number: TBC  
 Client Finance Code: 63 23 28  
 Works Order No: TAR3/TBC  
 Postal Area: SP2

USRN : 33502020  
 OS Grid Ref: 411360, 133514 to 411322, 133585  
 Philips Street Atlas: Page 145 A8  
 Road Speed Limit: 60mph

THIS MAP IS REPRODUCED FROM ORDNANCE SURVEY MATERIAL WITH THE PERMISSION OF ORDNANCE SURVEY ON BEHALF OF THE CONTROLLER OF HER MAJESTY'S STATIONERY OFFICE. © CROWN COPYRIGHT. UNAUTHORISED REPRODUCTION INFRINGES CROWN COPYRIGHT AND MAY LEAD TO PROSECUTION OR CIVIL PROCEEDINGS. 100049050, 2014

- Note**
- Limits of works are approximate and are to be agreed on site with the Engineer.



**SAFETY, HEALTH AND ENVIRONMENTAL INFORMATION**

IN ADDITION TO THE HAZARDS/RISKS NORMALLY ASSOCIATED WITH THE TYPES OF WORK DETAILED ON THIS DRAWING, NOTE THE FOLLOWING SIGNIFICANT RESIDUAL RISKS

CONSTRUCTION	NONE
MAINTENANCE/CLEANING	NONE
USE	NONE
DECOMMISSIONING/DEMOLITION	NONE

C1	First Issue	AJ		DR
Rev	Description	By	Date	Chk'd Auth

**Atkins Limited**  
 Consulting Engineers,  
 County Gate, County Way  
 Trowbridge, Wiltshire  
 BA14 7FJ  
 Tel: 01225 730360  
 www.atkinsglobal.com

Client  
**Wiltshire Council**  
 Where everybody matters

Project  
 Major Maintenance 2017/2018  
 SCRIM Schemes 2017/2018

Title  
 SS0353 A360 New Cut Crossroads junction  
 The Avenue (973963)  
 Proposed Diversion Route

Sheet Size	Original Scale	Designed/Drawn	Checked	Authorised
A4	N.T.S	AJ	DR	
Status	Drawing Number	Date	Date	Rev
S2	WHCC_HM-ATK-HSN-1718SS0353-DR-D-0003	29/06/17	03/07/17	C1