


DO NOT SCALE

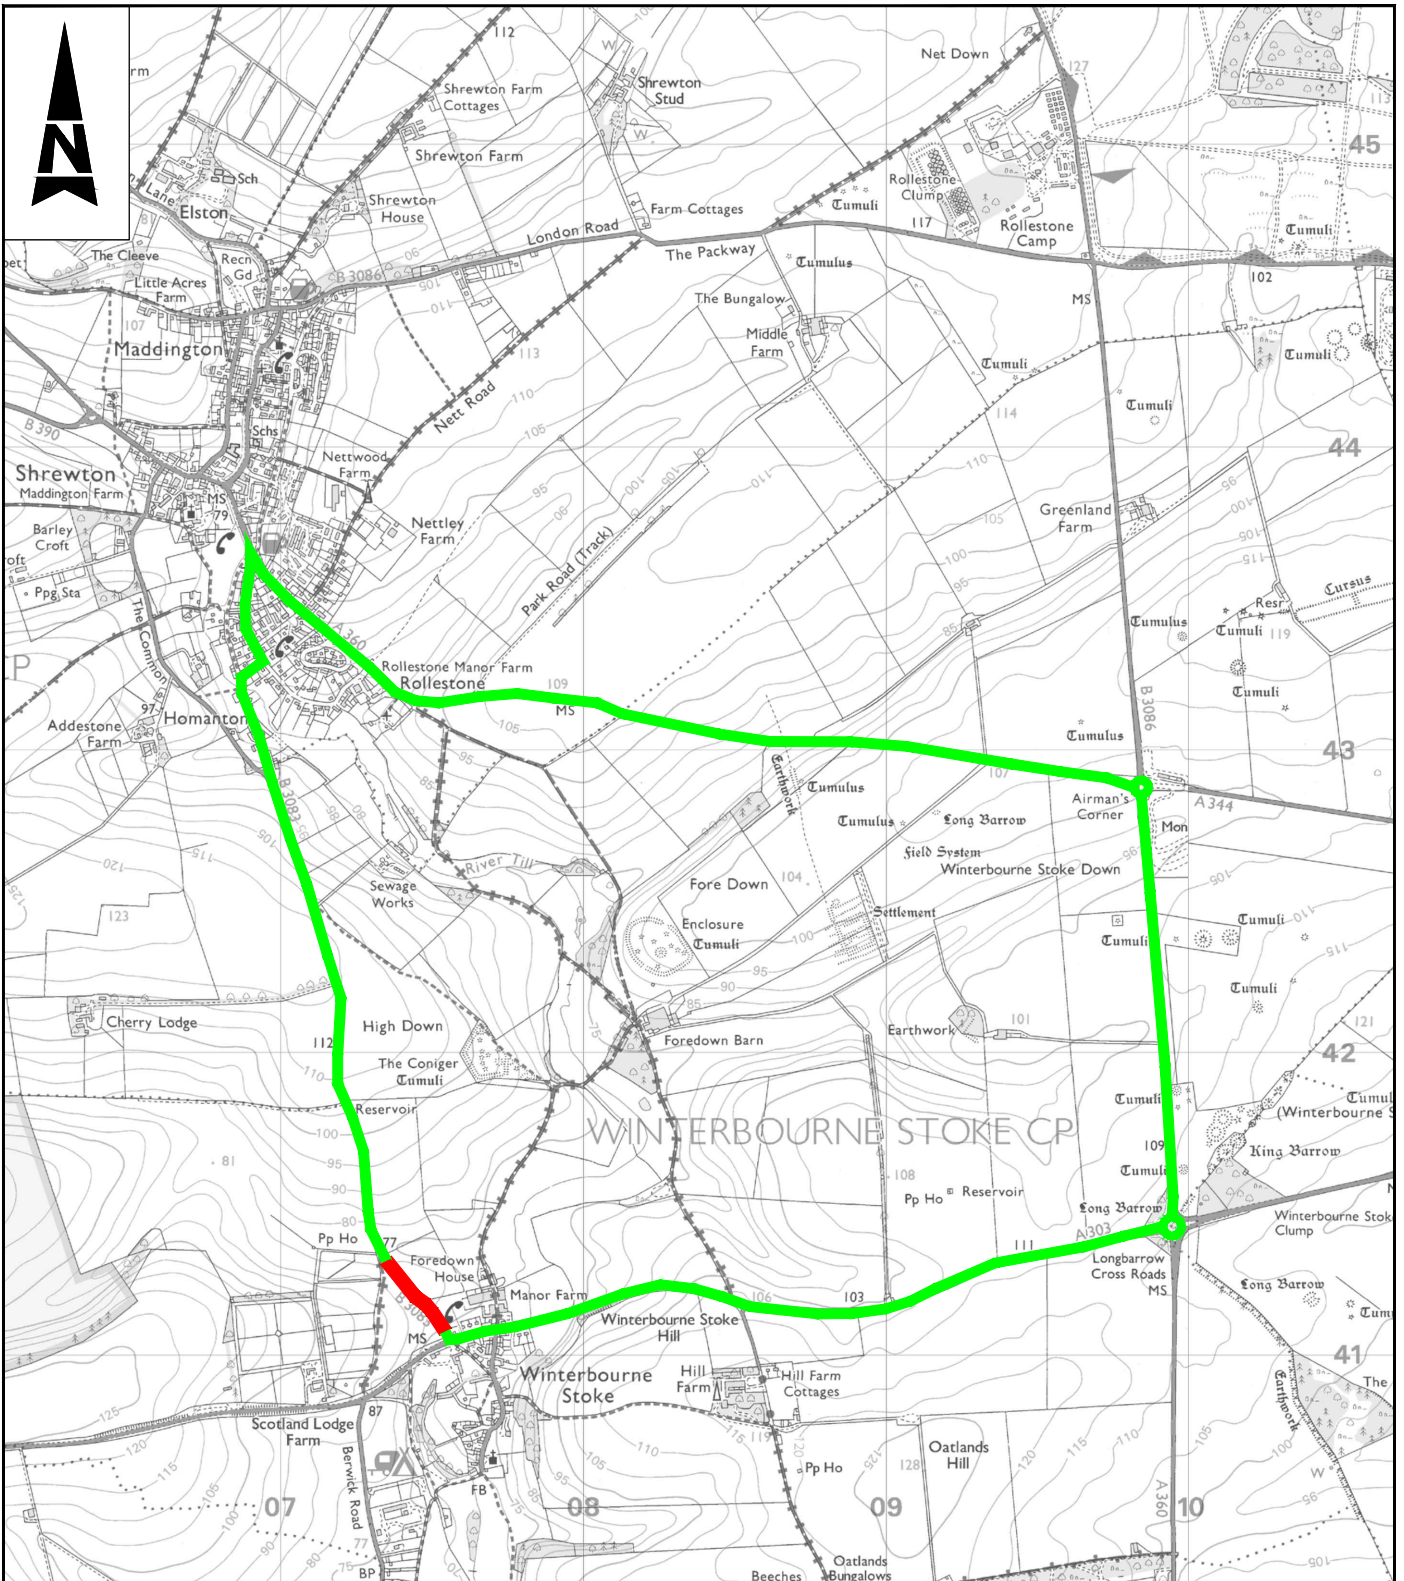

**WC Brief No:** TBC  
**USRN:** 33501214  
**OS Grid Ref:** 407547, 141077 to 407340, 141317  
**Postal Area:** SP3  
**Philips Street Atlas:** Page 196 F4  
**Road Speed Limit:** 50mph

THIS MAP IS REPRODUCED FROM ORDNANCE SURVEY MATERIAL WITH THE PERMISSION OF ORDNANCE SURVEY ON BEHALF OF THE CONTROLLER OF HER MAJESTY'S STATIONERY OFFICE. © CROWN COPYRIGHT. UNAUTHORISED REPRODUCTION INFRINGES CROWN COPYRIGHT AND MAY LEAD TO PROSECUTION OR CIVIL PROCEEDINGS. 100049050, 2018

- Notes**
- Limits of work are approximate and are to be agreed on site with the Engineer or Site Representative.
- Key**
- Proposed Closure
  - Proposed Diversion Route

SAFETY, HEALTH AND ENVIRONMENTAL INFORMATION			
IN ADDITION TO THE HAZARDS/RISKS NORMALLY ASSOCIATED WITH THE TYPES OF WORK DETAILED ON THIS DRAWING, NOTE THE FOLLOWING SIGNIFICANT RESIDUAL RISKS			
CONSTRUCTION	NONE		
MAINTENANCE/CLEANING	NONE		
USE	NONE		
DECOMMISSIONING/DEMOLITION	NONE		
C1	First Issue	GSC	CD
Rev	Description	By	Date Chk'd Auth

Member of the SNC-Lavalin Group  
 County Gate, County Way  
 Trowbridge, Wiltshire  
 BA14 7FJ  
 Tel: 01225 730360  
 www.atkinsglobal.com  
 Copyright © Atkins Limited (2018)

Where everybody matters

Client  
 Project  
 Major Maintenance 2018/2019  
 Retexturing Schemes

Title			
RT0085 B3083 Winterbourne Stoke (980167) Proposed Diversion Route			
Sheet Size	Original Scale	Designed/Drawn	Checked
A4	N.T.S.	GSC	GS
Status	Drawing Number	Date	Rev
S2	WHCC_HM-ATK-HSN-1819RT0085-DR-D-004	26/07/18	C1