


100
Millimetres
10
0
DO NOT SCALE

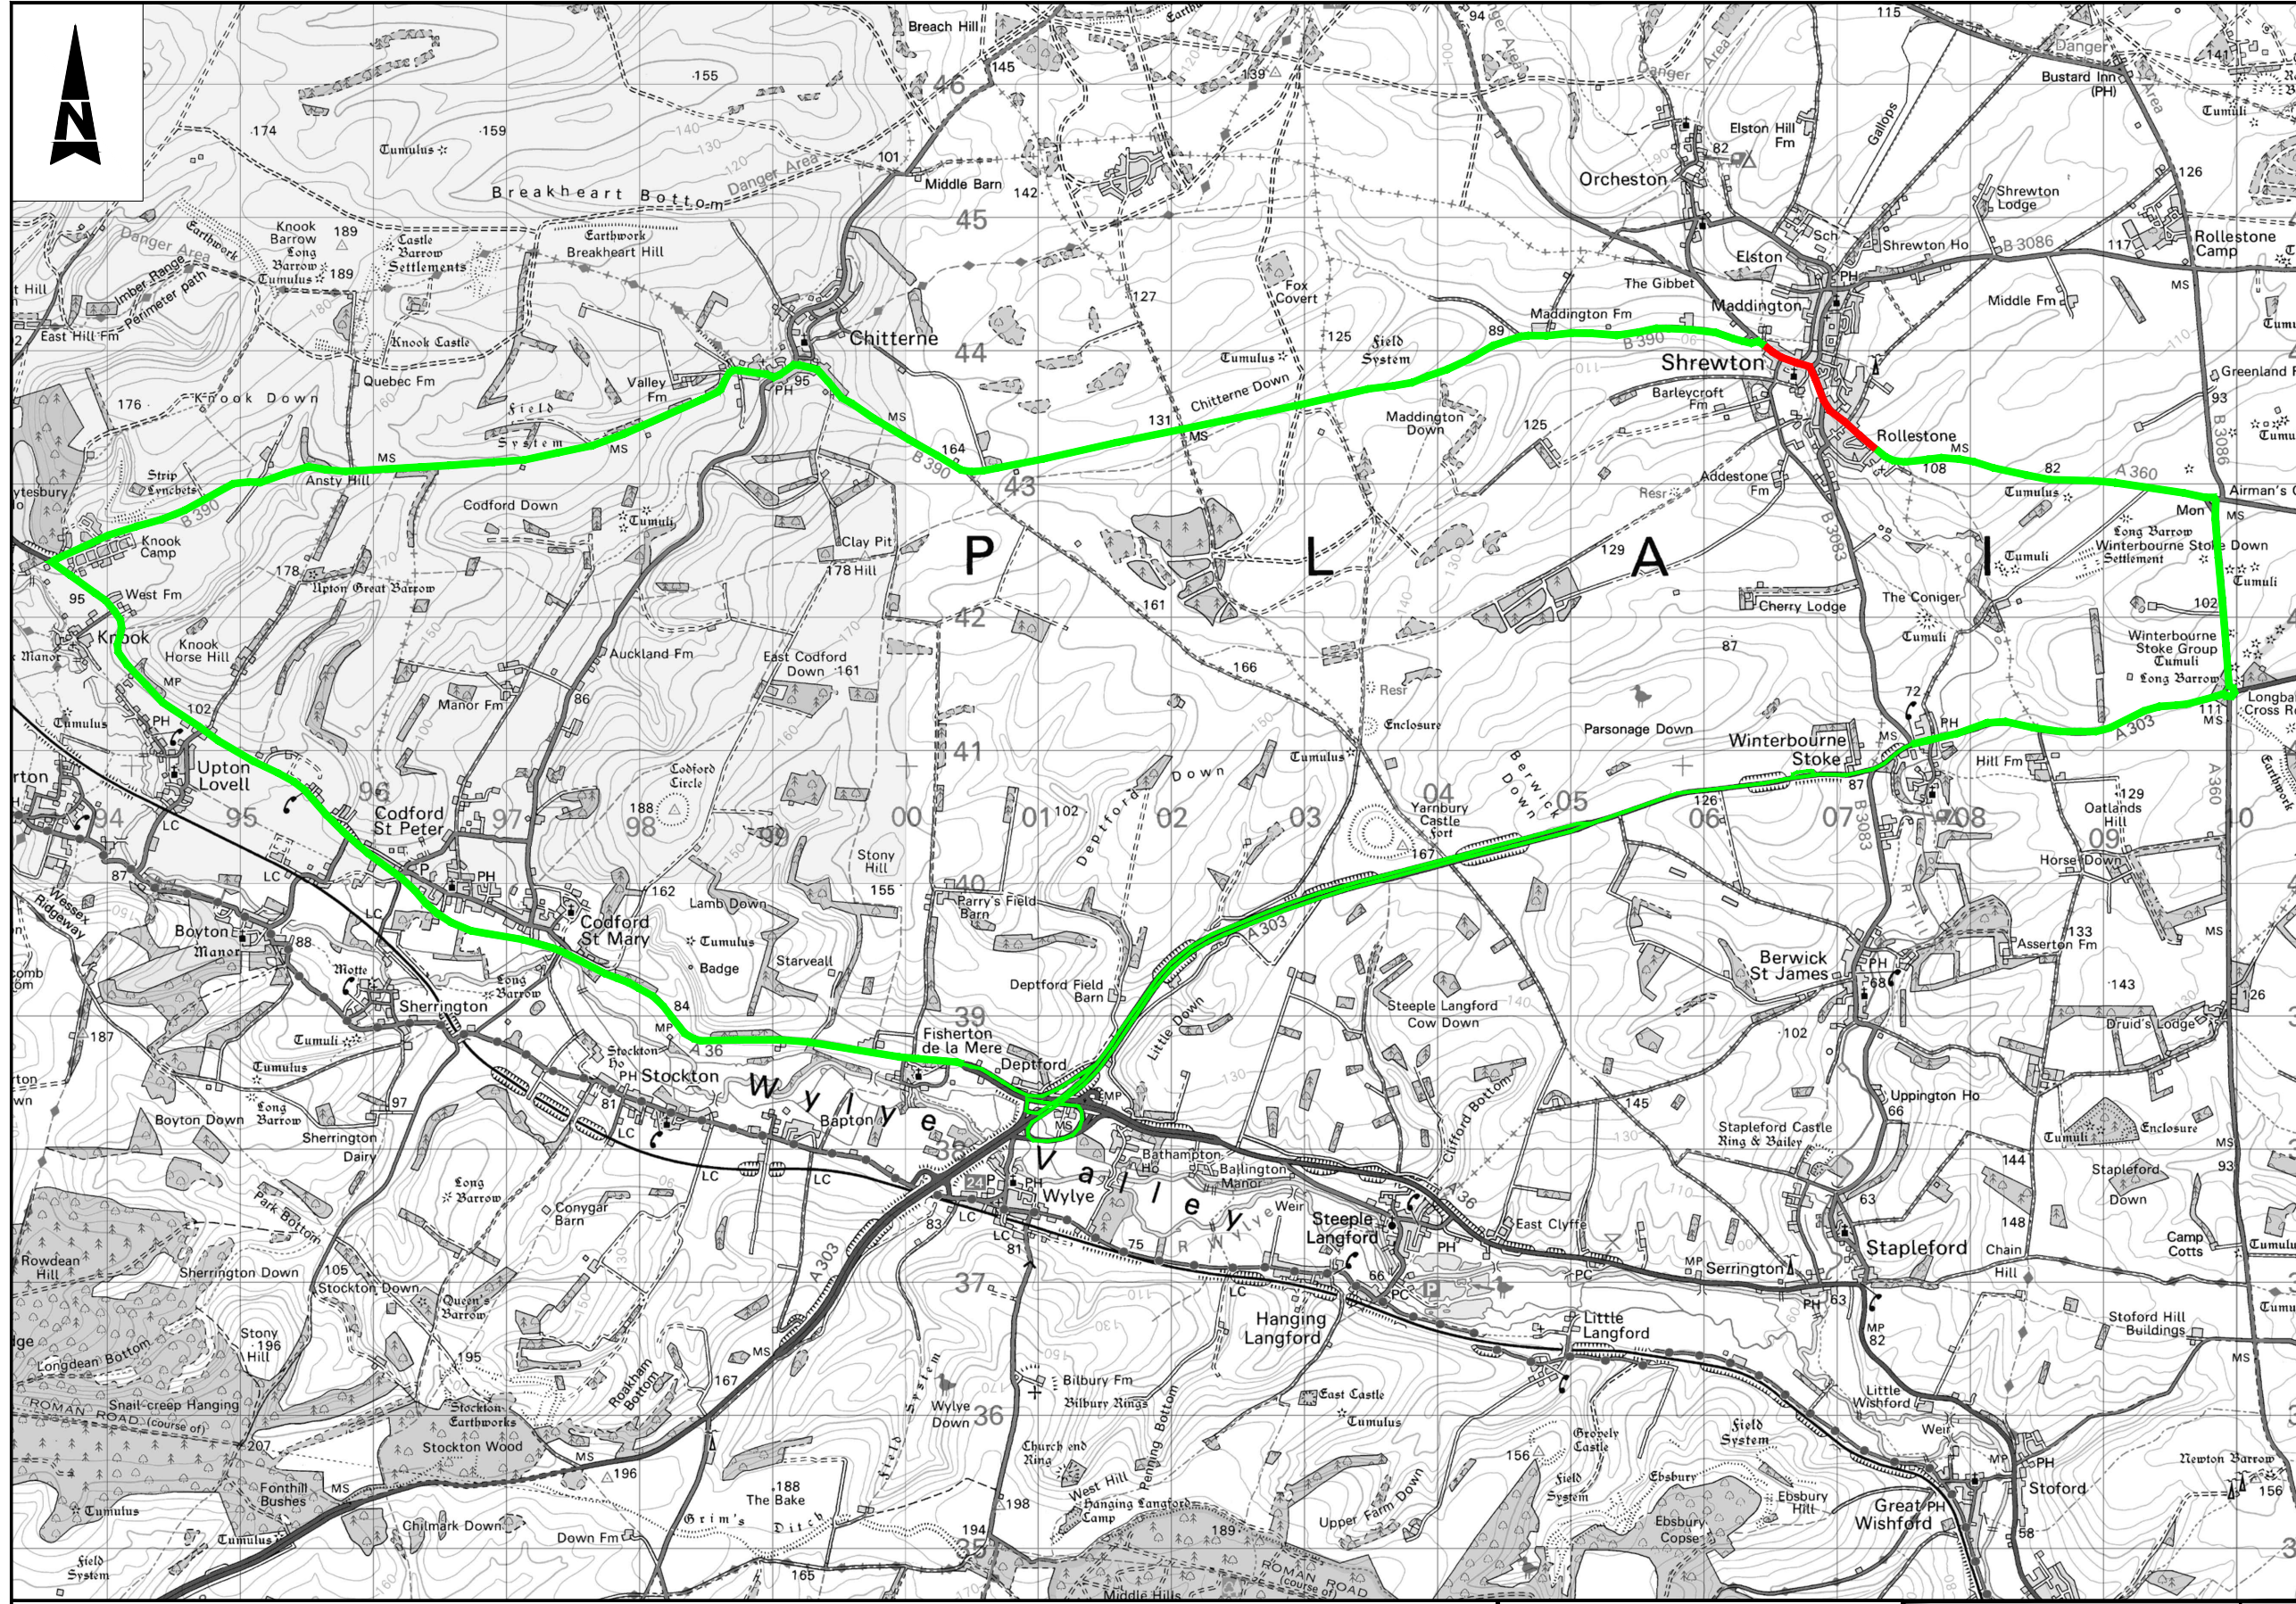

Notes

- Limits of works are approximate and are to be agreed on site with the Engineer.

Key

- Proposed Road Closure
- Proposed Diversion Route

WC Brief No: 02 16 02
Client Finance Code: 63 26 78
Works Order No: TBC
Postal Area: SP3

USRN:
Grid Ref: 406448 144063 to 407293 143282
Philips Street Atlas: Page 196 E7 to F6
Road Speed Limit: 30mph

SAFETY, HEALTH AND ENVIRONMENTAL INFORMATION

In addition to the hazards/risks normally associated with the types of work detailed on this drawing, note the following significant residual risks (Reference shall also be made to the design hazard log).

Construction (Enter "None" if applicable)
Maintenance / Cleaning (Enter "None" if applicable)
Use (Enter "None" if applicable)
Decommissioning / Demolition (Enter "None" if applicable)

Description		Drawing Suitability		Status		Project Title	
Status	Revision	Drawn	Checked	Reviewed	Authorised	Issue Date	Major Maintenance 2019/2020 Surface Only Schemes 2019/2020
Description		WORK IN PROGRESS		S0		Drawing Title	
Status	Revision	Drawn	Checked	Reviewed	Authorised	Issue Date	A360 Maddington Street, Shrewton Proposed Diversion Route
Description		ATKINS		County Gate County Way Trowbridge Wiltshire BA14 7FJ Tel: +44 (0)11225 730360		Drawing Number	
Description		Member of the SNC-Lavalin Group		Copyright © Atkins Limited (2018) www.atkinsglobal.com		Project	
Description		Client		Wiltshire Council Where everybody matters		Originator	
Status	Revision	Drawn	Checked	Reviewed	Authorised	Issue Date	WHCC_HM - ATK - HSN -
Description		First Issue		1920S00707 - DR - CH - 00001		Volume	
Status	Revision	Drawn	Checked	Reviewed	Authorised	Issue Date	1920S00707 - DR - CH - 00001
Description		Location		Scale: NTS		Project Ref. No: 5165647	
Status	Revision	Drawn	Checked	Reviewed	Authorised	Issue Date	Sheet: 1 of 1
Description		Scale: NTS		Project Ref. No: 5165647		Rev: P01.1	